


WORKSTATION COUNT - 37-38 O'CONNELL ST. - LEVEL 1 : 51

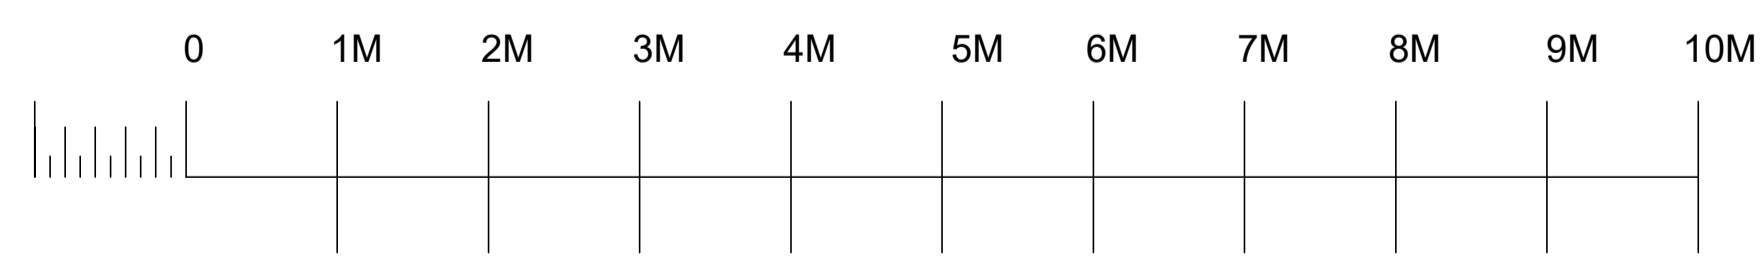

FIRST FLOOR PLAN

Design Office
Property & Facilities Management

Do not scale or dimension from this drawing. Check all dimensions prior to commencement of any works.
design.office@aib.ie +353 1 660 0311 prepared: BW checked: CM-AIB

location: **37-38 O'Connell St**

drawing: **First Floor Plan**
Space Management Plan

scale @A1: **1:50** verified by: **Caoimhe MacRory** last updated: **11 Oct 19**

plotted: **21 Apr 21 09:51 IR000145-C-PLN-01-FM03** sheet: **GA**

document status: **Facilities Management** CS CR CA CX CV **FM**

C:\Users\Benjaia\Documents\Architecture\AutoCAD\AIB\Locations\37-38 O'Connell Street - IR000145-C-PLN-01-FM03.dwg