




WORKSTATION COUNT - 37-38 O'CONNELL ST. - LEVEL 2: 16

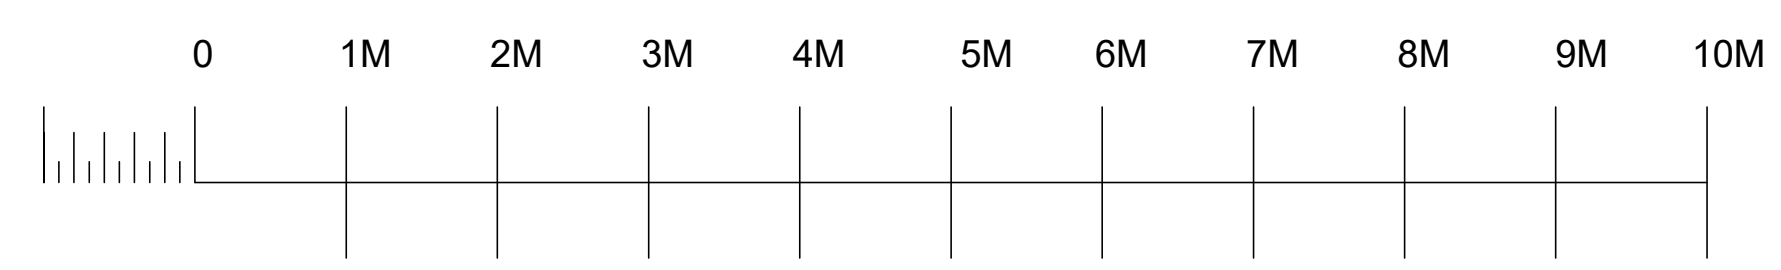

SECOND FLOOR PLAN



Design Office
Property & Facilities Management

Do not scale or dimension from this drawing. Check all dimensions prior to commencement of any works.

design.office@aib.ie +353 1 660 0311 prepared BW checked CM-AIB

location: **37-38 O'Connell St**

drawing: **Second Floor Level**
Space Management Plan

scale @A1: **1:50** verified by: **Caoimhe MacRory** last updated: **11 Oct 19**

plotted: **21 Apr 21 09:50** filename: **IR000145-C-PLN-02-FM04** sheet: **GA**

document status: **Facilities Management** CS CR CA CX CV FM

C:\Users\Benjia\Documents\Architecture\AutoCAD\AIB\Locations\37-38 O'Connell Street - IR000145\Live\IR000145-C-PLN-02-FM04.dwg